


NOTE: Weather Head MUST extend to TOP of pole no matter what the height.

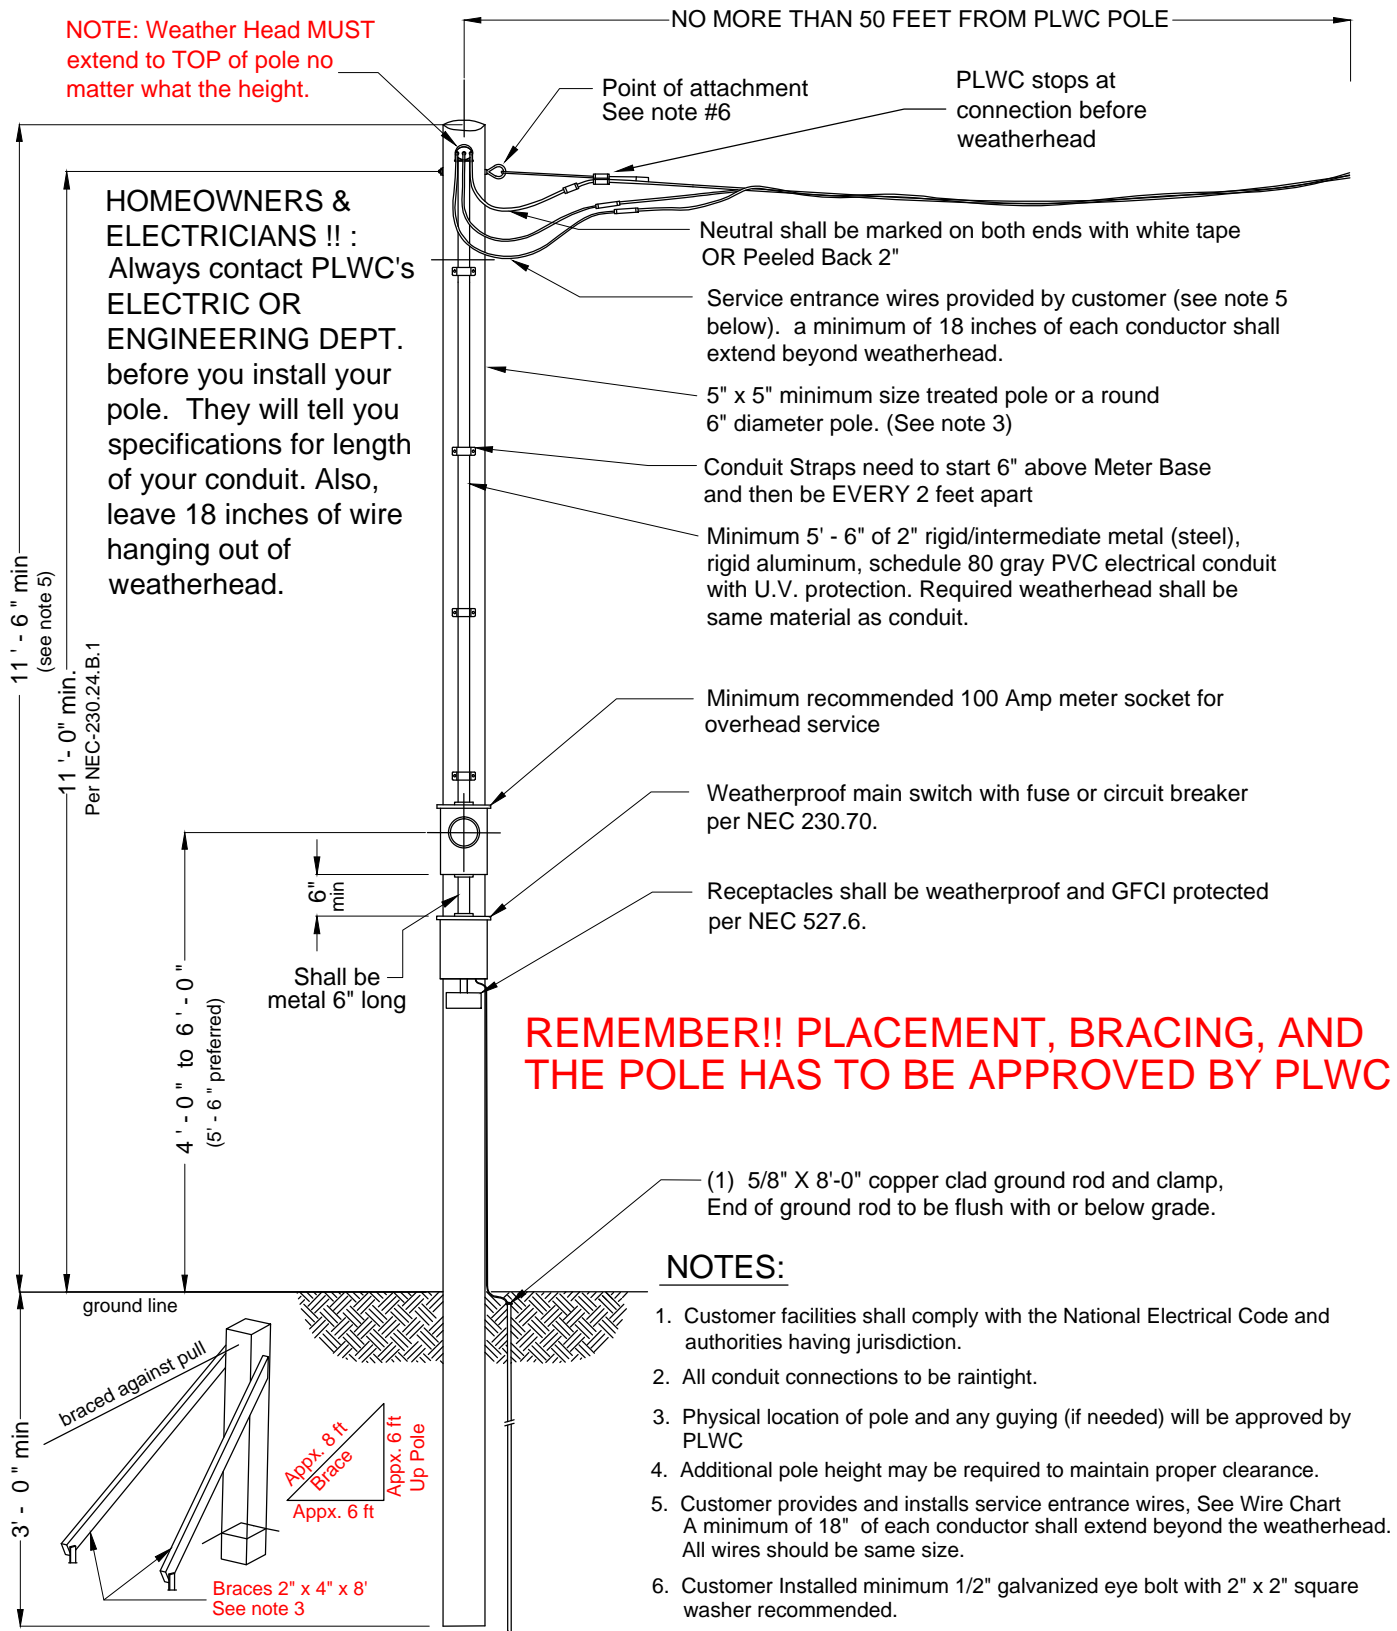

EXPECTED LOAD	CONDUIT SIZE	COPPER (INSULATION PER NEC)	Alumium (INSULATION PER NEC)	NEUTRAL WIRE SIZE	GROUND WIRE SIZE
100 Amp	2"	#4	#2	same as phase	#6 Cu
200 Amp	2"	2/0	4/0	same as phase	#6 Cu

Call before you dig 811 or 1-800-482-8998

In location with underground facilities, the Customer shall notify Arkansas One Call and shall have One Call locate all underground facilities before digging. It shall be the responsibility of the Customer to stay clear of all underground facilities.
NEC = National Electric Code

PARAGOULD LIGHT, WATER, AND CABLE	
TEMPORARY SERVICE FROM AN OVERHEAD SOURCE	
APPROVED BY: DM	DATE: 3/29/2016
CHECKED BY: RK & SP	SCALE: none
DRAWN BY: DAJ	
PLWC	OFFICE PHONE # 870-239-7700